



2100
300 300 300 300 300 300 300 300 300 300

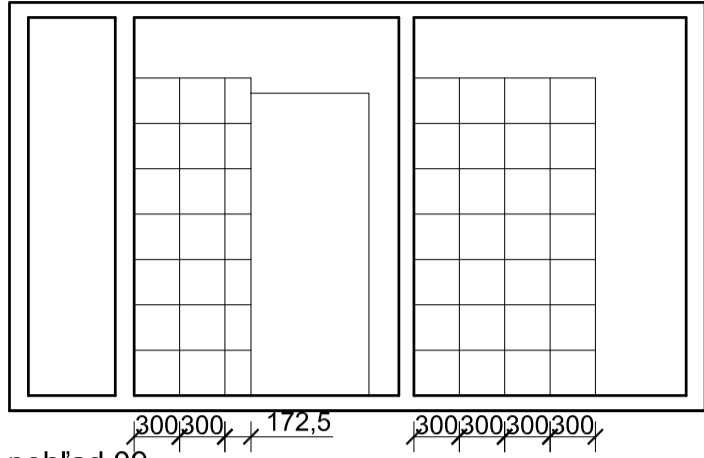


pohľad 09

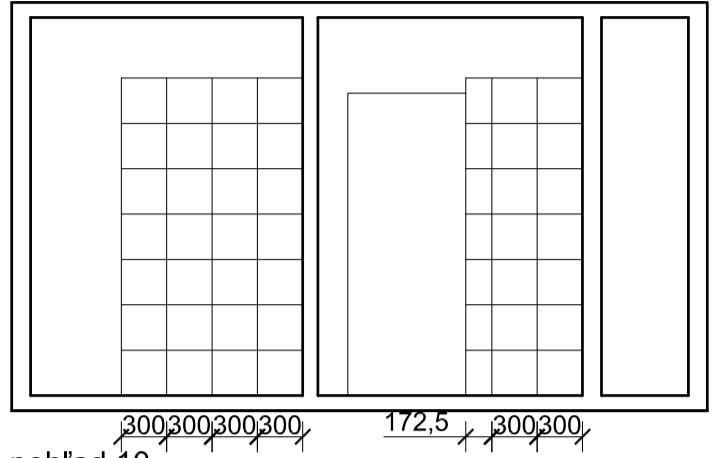

pohľad 10

3925
275 300 300 300 300 300 300 300 300 300 300 200

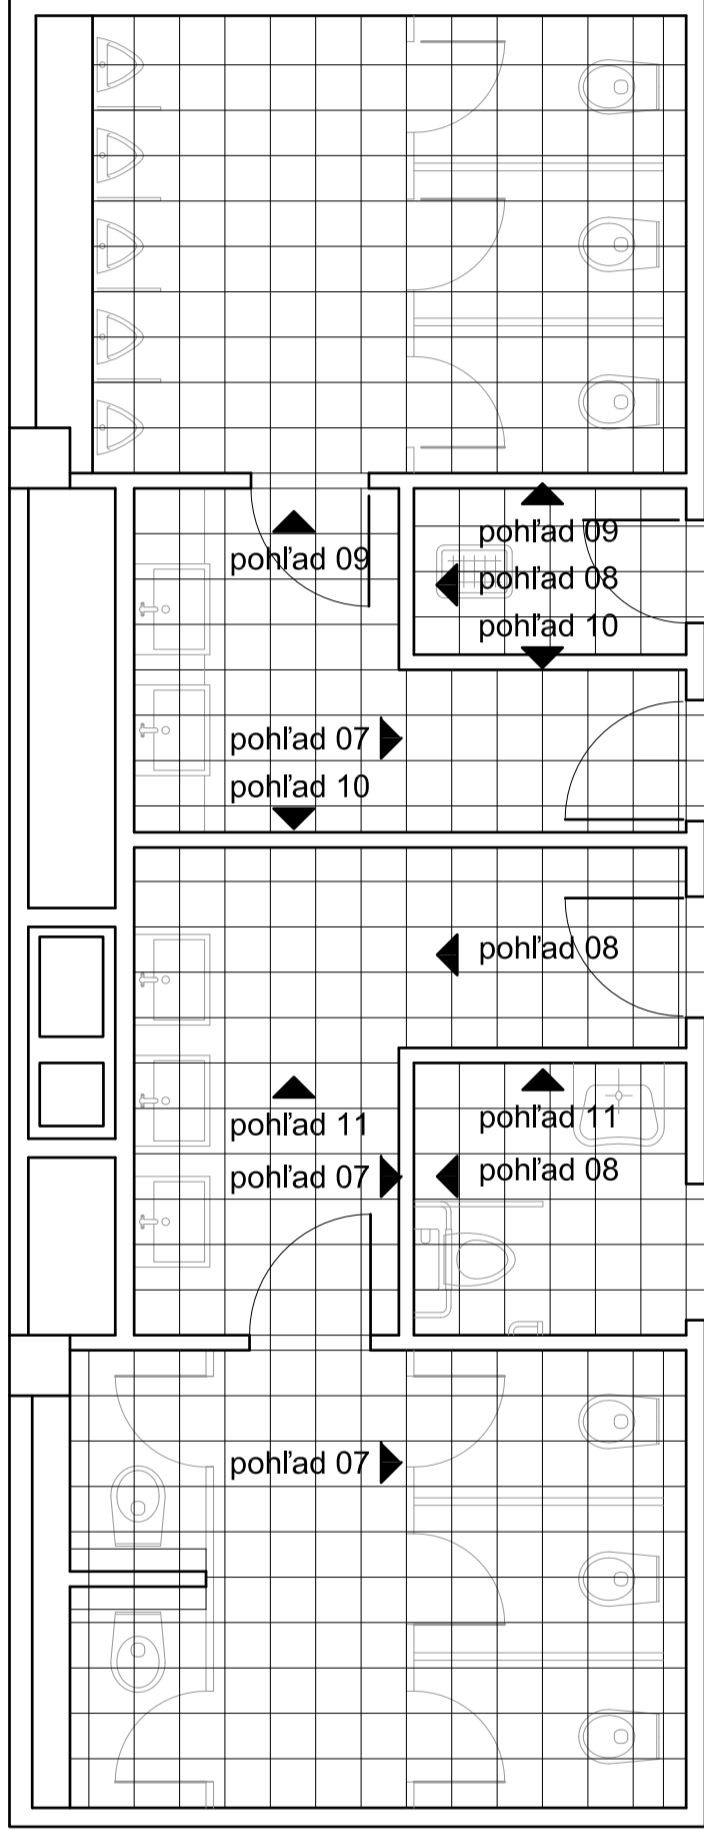


200 300 300 300
1100


300 300 300 300 300 300
1800

300 300 300 300 300 300 300 300
3000

300 300 300 300 300 300 300 300
3000

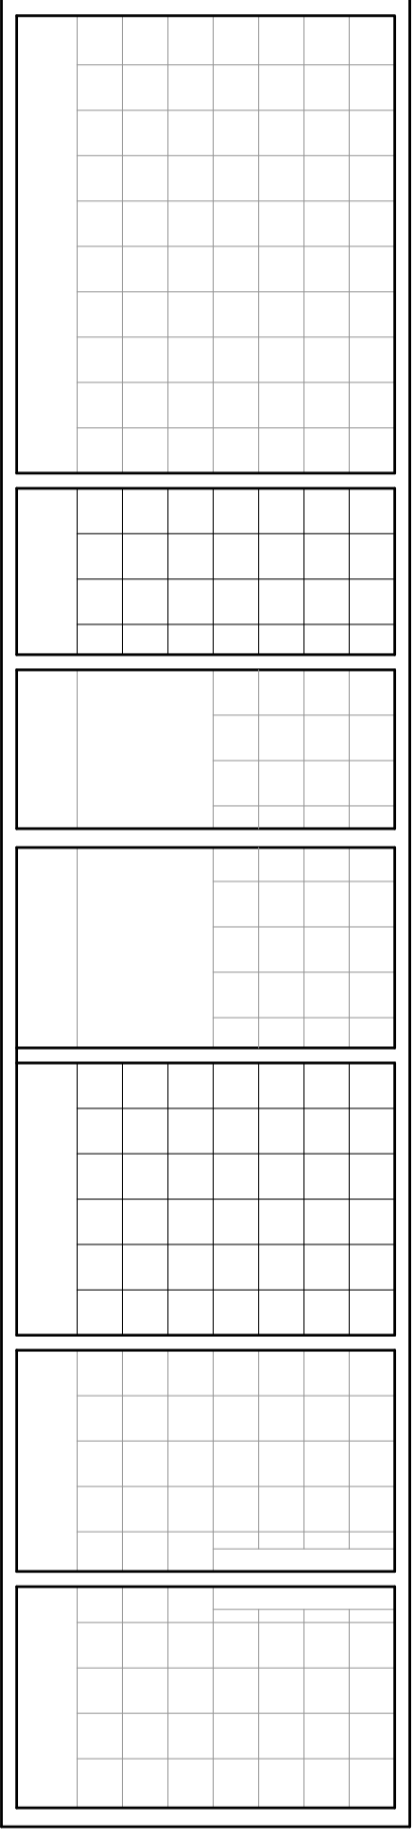


pohľad 08

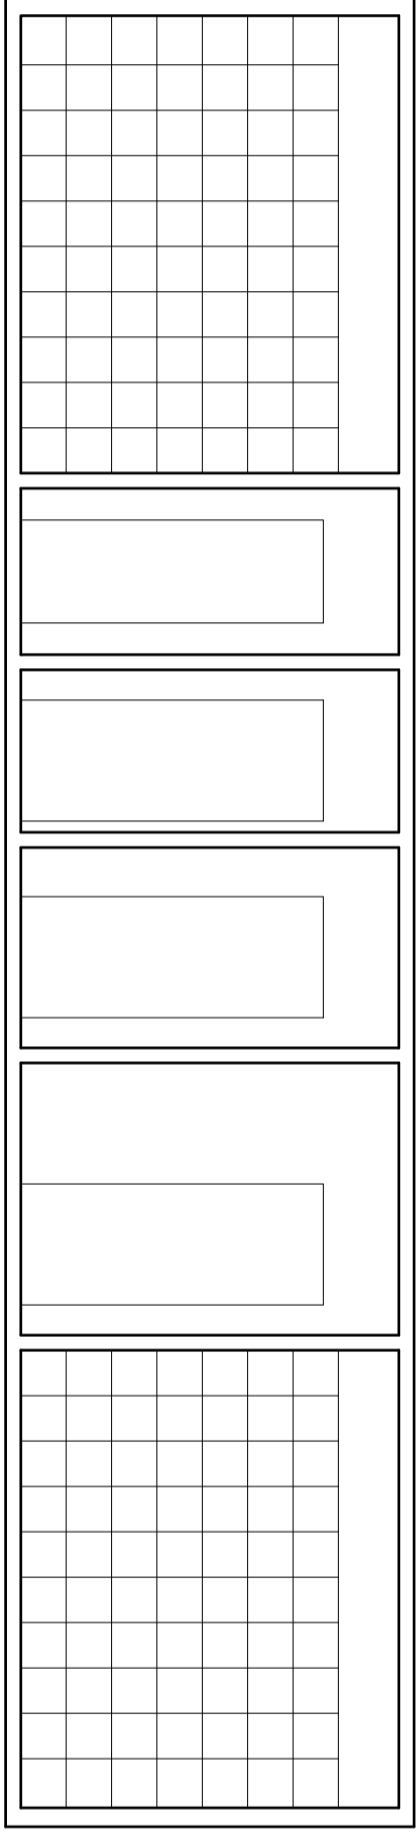


pohľad 07



2100
300 300 300 300 300 300 300 300

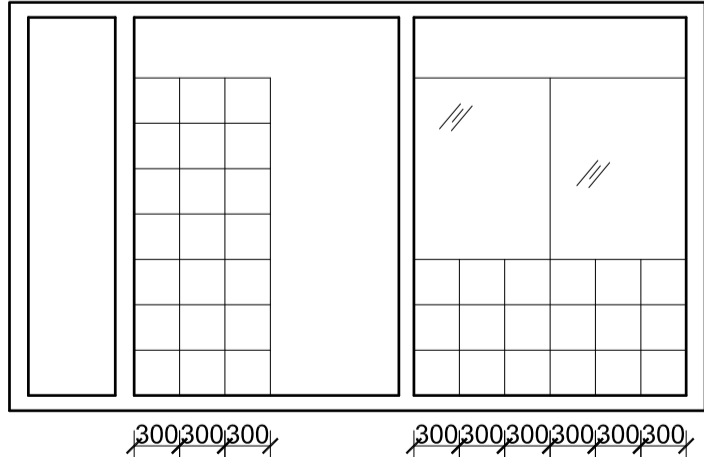


pohľad 11

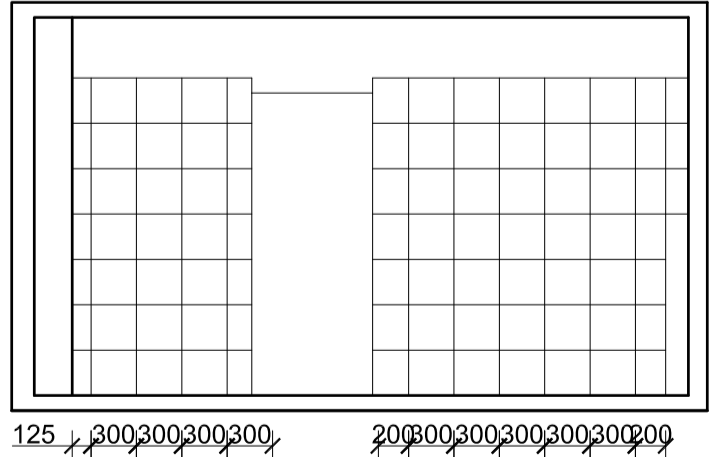


pohľad 06

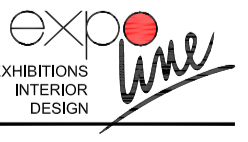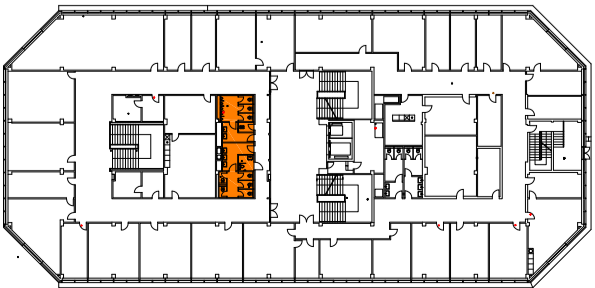


Názov stavby	Administratívna budova RTVS, Karlova Ves, Bratislava		
Autor projektu interiéru	EXPOLINE s.r.o., Moyzesova 5, 811 05 Bratislava	Dátum	11/2013
Názov výkresu	2.N.P. - Ukladanie dlažby, obkladu miestn. č. 0140, 0141, 0142	Číslo výkresu	02.1/2F
Stupeň	Projekt interiéru	Mierka	1:50

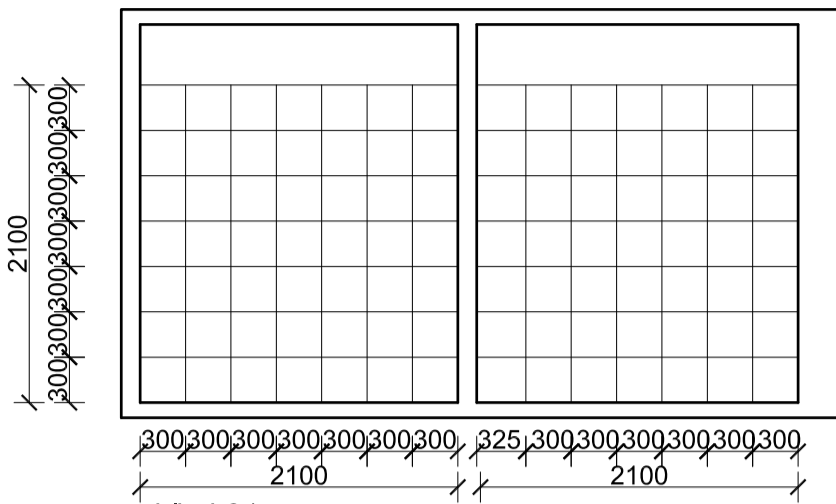



pohľad 01

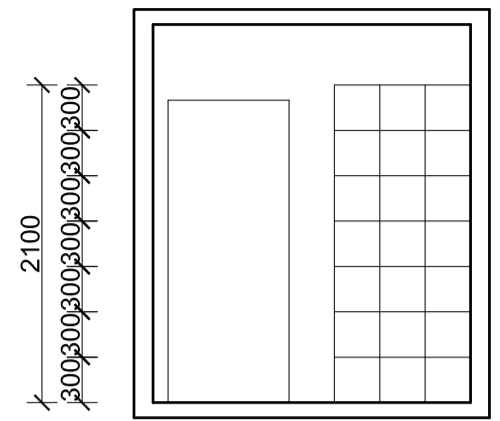


pohľad 04

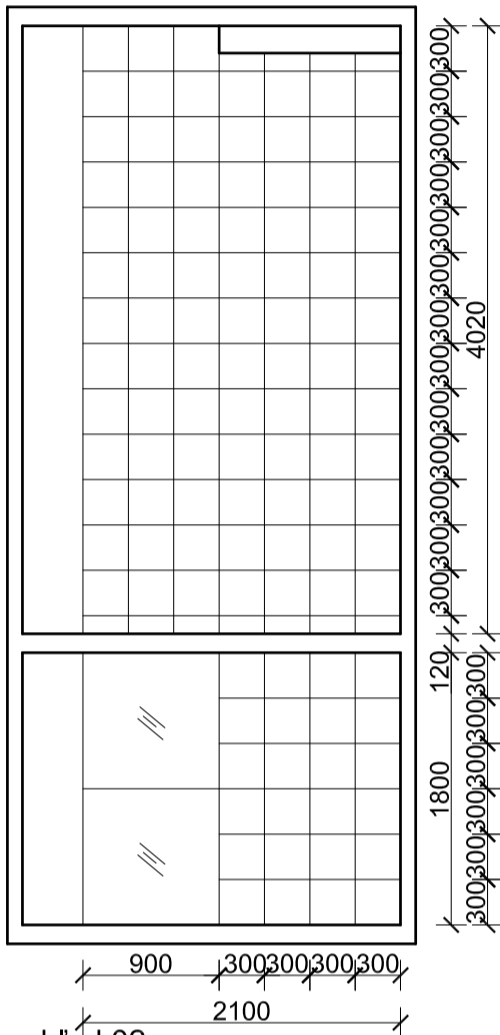


pohľad 02

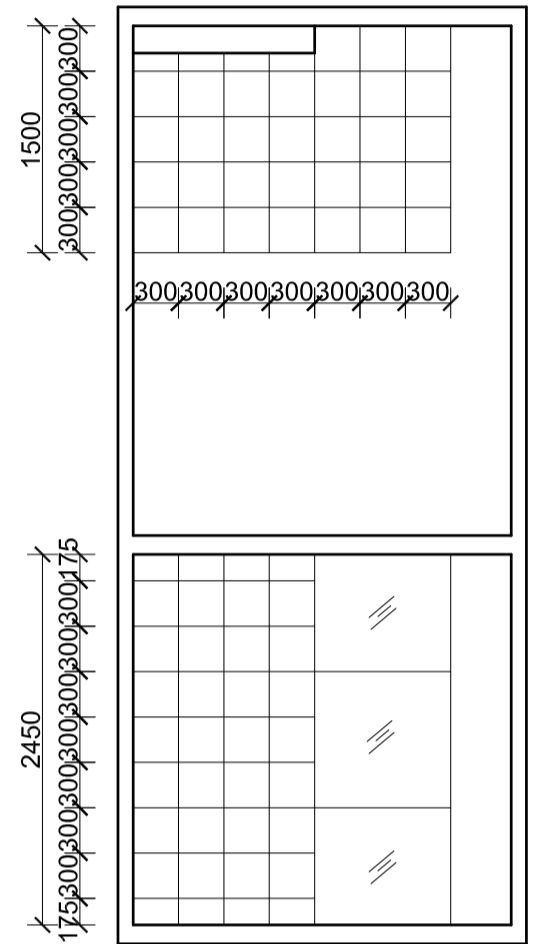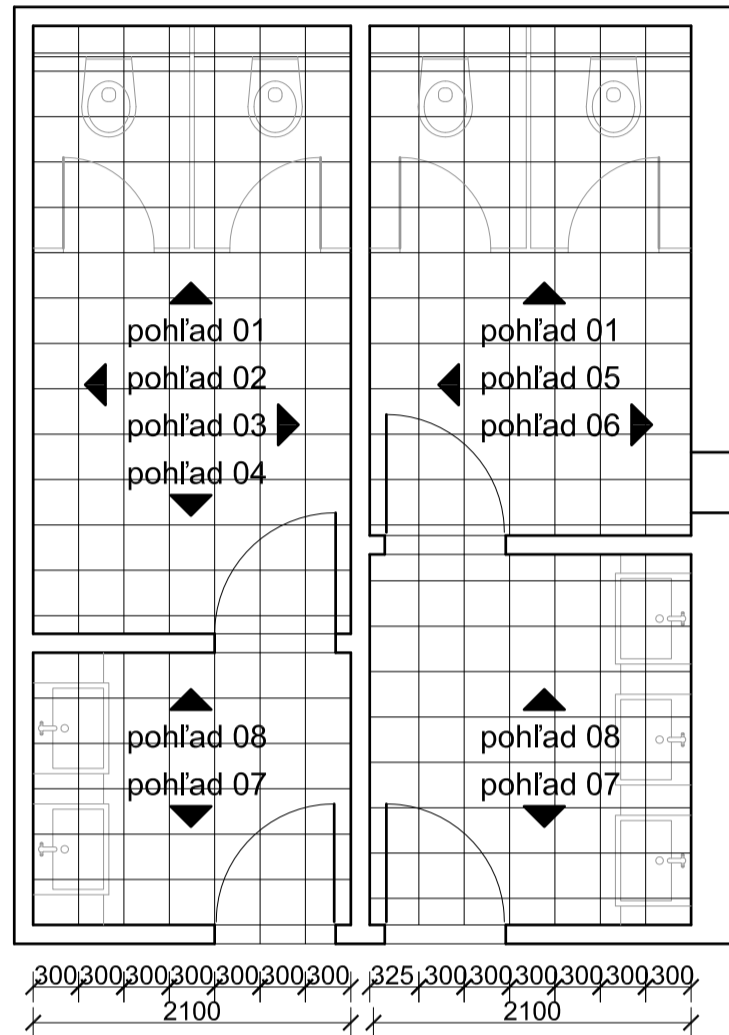


pohľad 06

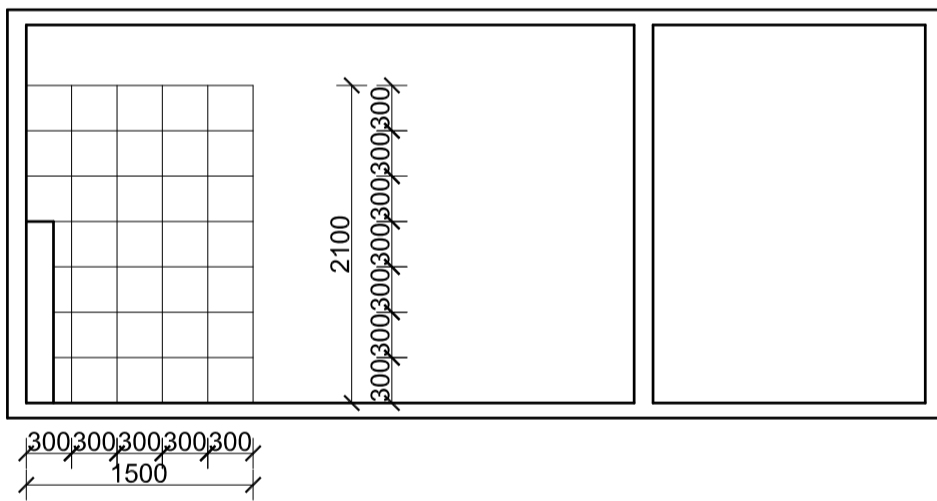


pohľad 03

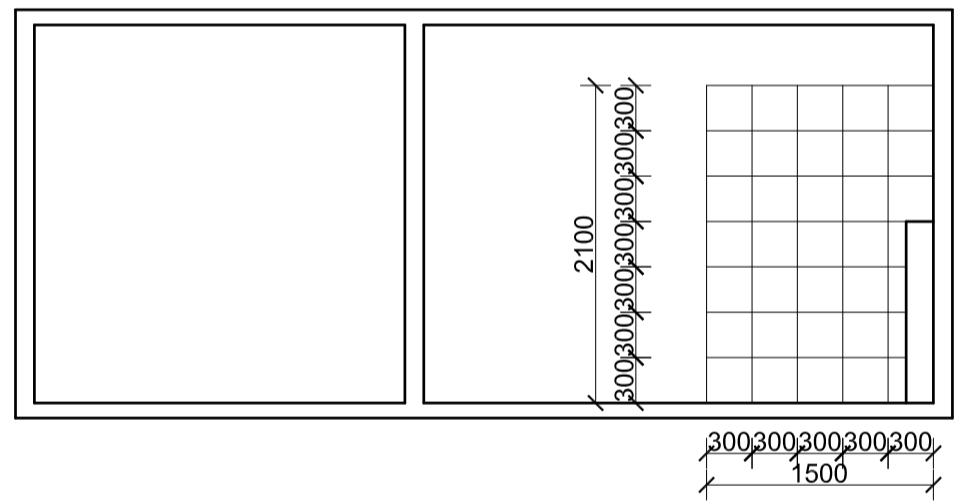

pohľad 05

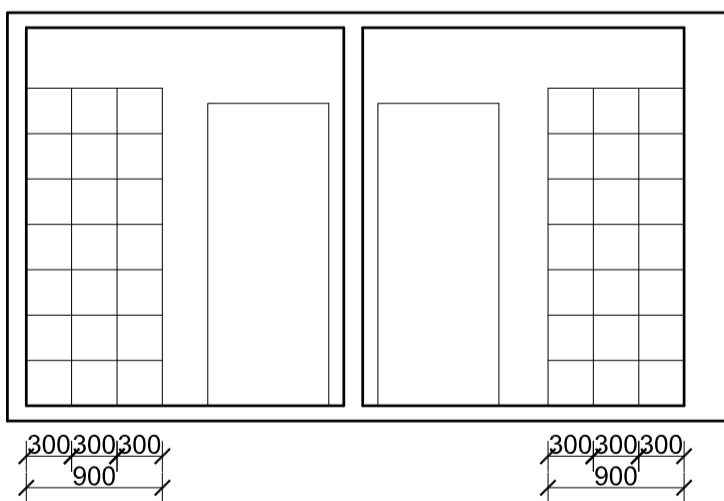

pohľad 08

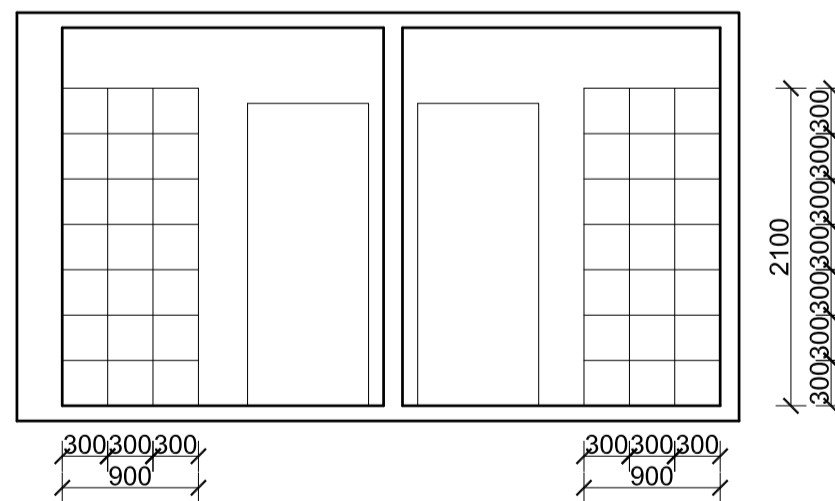

pohľad 07

